
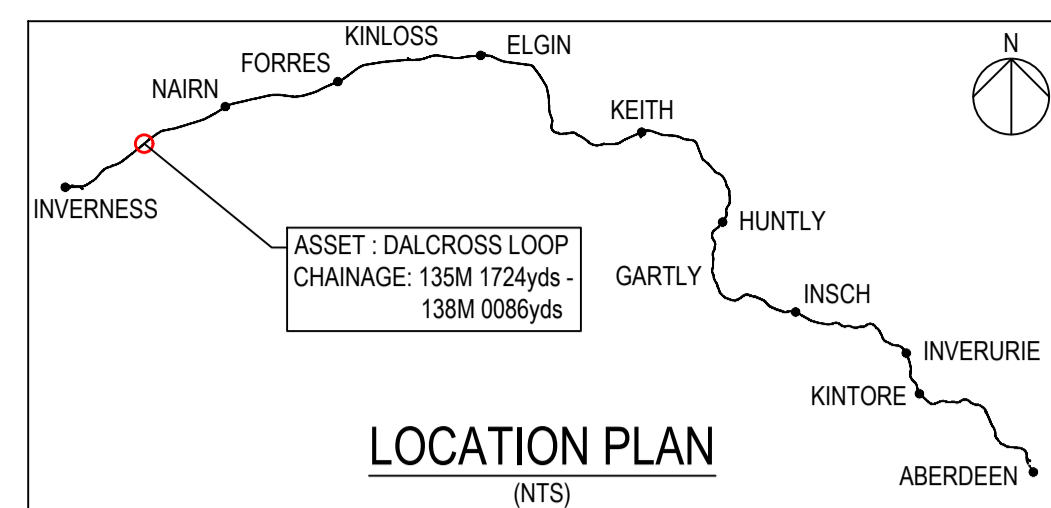


0 10 100  
Millimetres

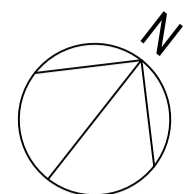


- GENERAL NOTES
1. THIS DRAWING IS TO BE READ IN CONJUNCTION WITH ALL OTHER RELEVANT DOCUMENTATION.
  2. DO NOT SCALE FROM THIS DRAWING. USE ONLY PRINTED DIMENSIONS.
  3. ALL DIMENSIONS IN MILLIMETRES. ALL CHAINAGES, LEVELS AND COORDINATES ARE IN METRES UNLESS DEFINED OTHERWISE.
  4. THIS DRAWING IS TO BE READ IN CONJUNCTION WITH THE PROJECT HEALTH & SAFETY FILE FOR ANY IDENTIFIED POTENTIAL RISKS.
  5. THIS DRAWING IS TO BE READ IN CONJUNCTION WITH:
    - 150005-BNU-DRG-EMF-001020

KEY:

<span style="color: red;">—</span>	BOUNDARY OF DEVELOPMENT
<span style="color: blue;">—</span>	NETWORK RAIL BOUNDARY
<span style="color: grey;">—</span>	PROPOSED WORKS
<span style="color: grey;">---</span>	OS MAPPING

NOT FOR CONSTRUCTION

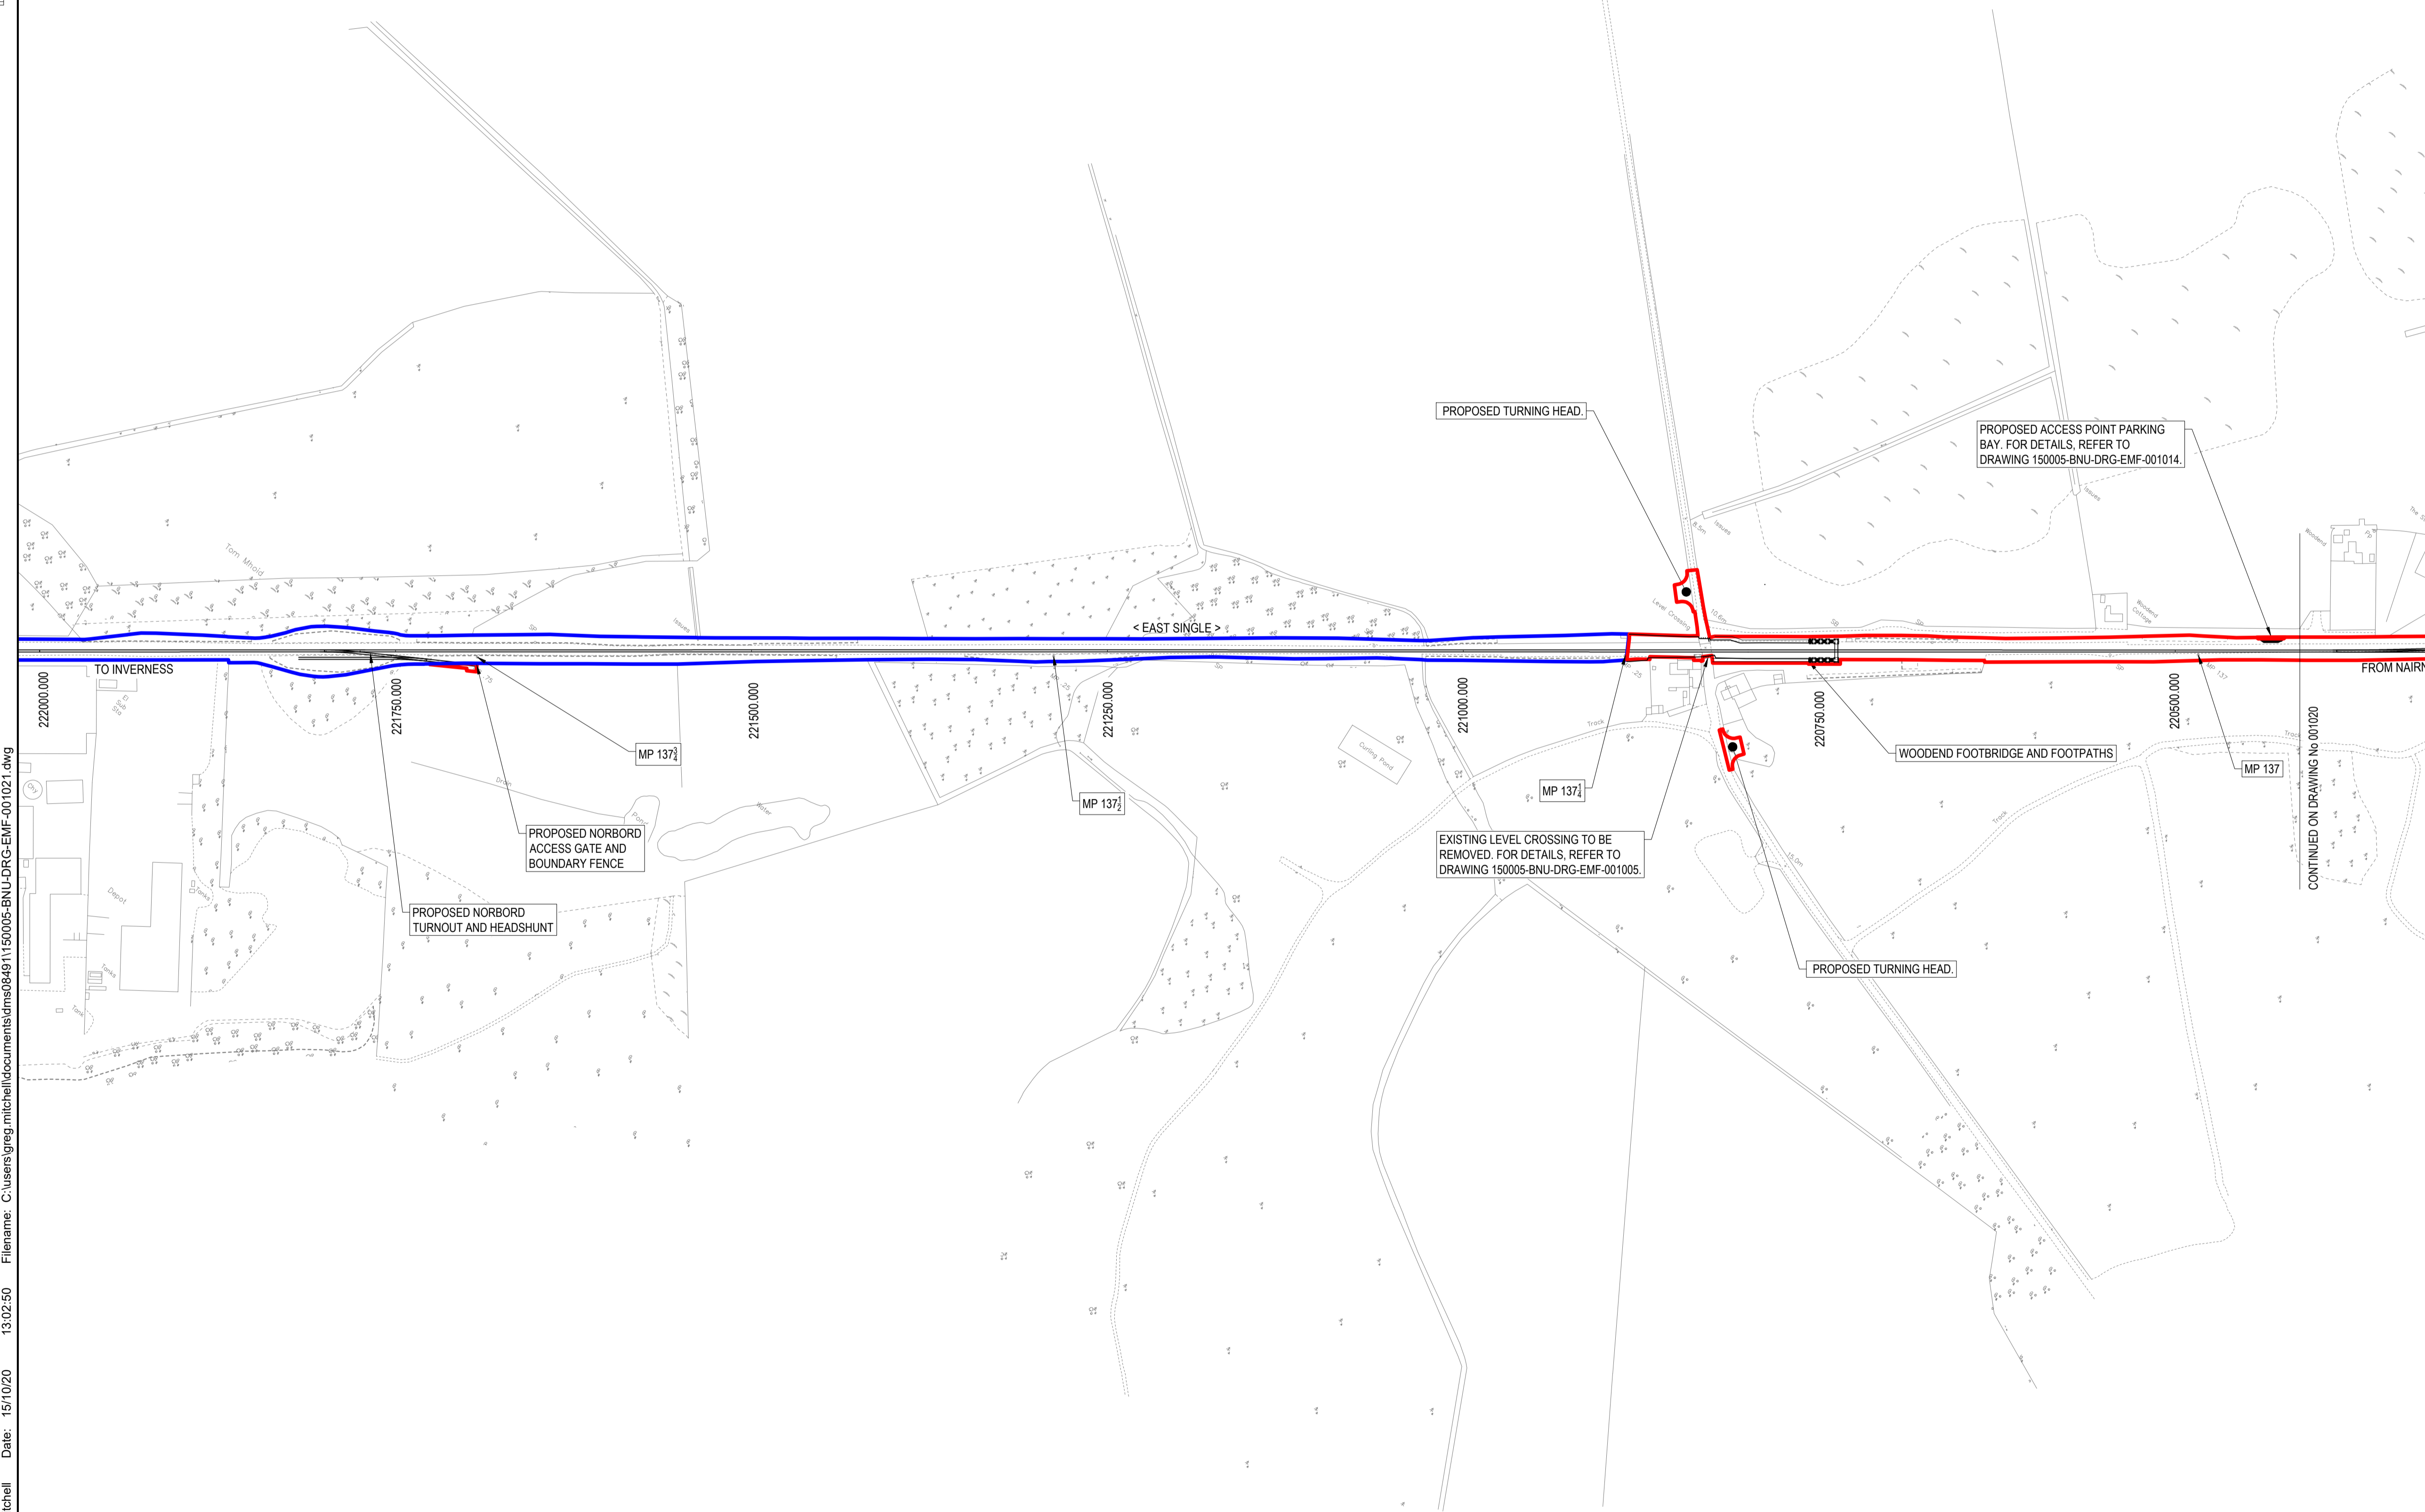

Rev	Date	Issue History	Drawn	Chkd	Appd
P03	16.10.20	ISSUED FOR INFORMATION	MM	GM	NM
P02	28.08.20	ISSUED FOR INFORMATION	MM	NM	NM
P01	29.07.20	ISSUED FOR INFORMATION	MM	NM	NM

Description of Change					
FOR INFORMATION					

**AECOM**  
Citypoint 2  
25 Tyndrum Street  
Glasgow, G4 0JY  
Tel: +44 (0)141 202 0500



Project Title  
**HIGHLANDS ENHANCEMENTS PROGRAMME  
ABERDEEN TO INVERNESS**


Drawing Title  
**DALCROSS LOOP  
LOCATION PLAN  
SHEET 2 OF 2**

Drawn MM	Date 29.07.20	Designed GM	Date 29.07.20
Checked NM	Date 29.07.20	Approved NM	Date 29.07.20

Scale <b>A1</b>	Scale 1:2500	Location DALCROSS
--------------------	-----------------	----------------------

Drawing Number: 150005-BNU-DRG-EMF-001021  
Revision: P 03

Userame: greg.mitchell Date: 15/10/20 13:02:50 Filename: C:\users\greg.mitchell\documents\sdms08\091150005-BNU-DRG-EMF-001021.dwg

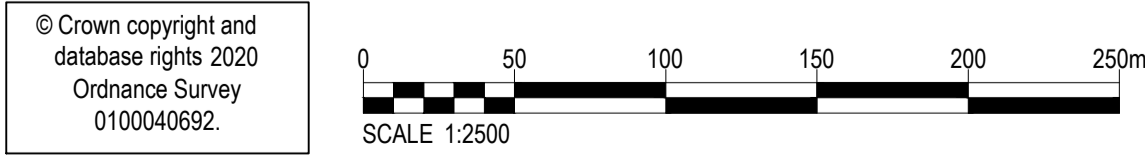

© Crown copyright and database rights 2020  
Ordnance Survey  
0100040692.

THIS DOCUMENT HAS BEEN PREPARED PURSUANT TO AND SUBJECT TO THE TERMS OF AECOM'S APPOINTMENT BY ITS CLIENT. AECOM ACCEPTS NO LIABILITY FOR ANY USE OF THIS DOCUMENT OTHER THAN BY ITS ORIGINAL CLIENT OR FOLLOWING AECOM'S EXPRESS AGREEMENT TO SUCH USE, AND ONLY FOR THE PURPOSES FOR WHICH IT WAS PREPARED AND PROVIDED.

**SAFETY, HEALTH AND ENVIRONMENTAL INFORMATION BOX**  
IT IS ASSUMED THAT ALL WORKS ON THIS DRAWING WILL BE CARRIED OUT BY A COMPETENT CONTRACTOR WORKING WHERE APPROPRIATE TO AN APPROVED SAFE METHOD OF WORKING.  
THIS DRAWING IS TO BE USED ONLY FOR THE PURPOSE OF ISSUE THAT IT WAS ISSUED FOR AND IS SUBJECT TO AMENDMENT.